


MARINE CITY BIKE PATH  
PRELIMINARY DESIGN

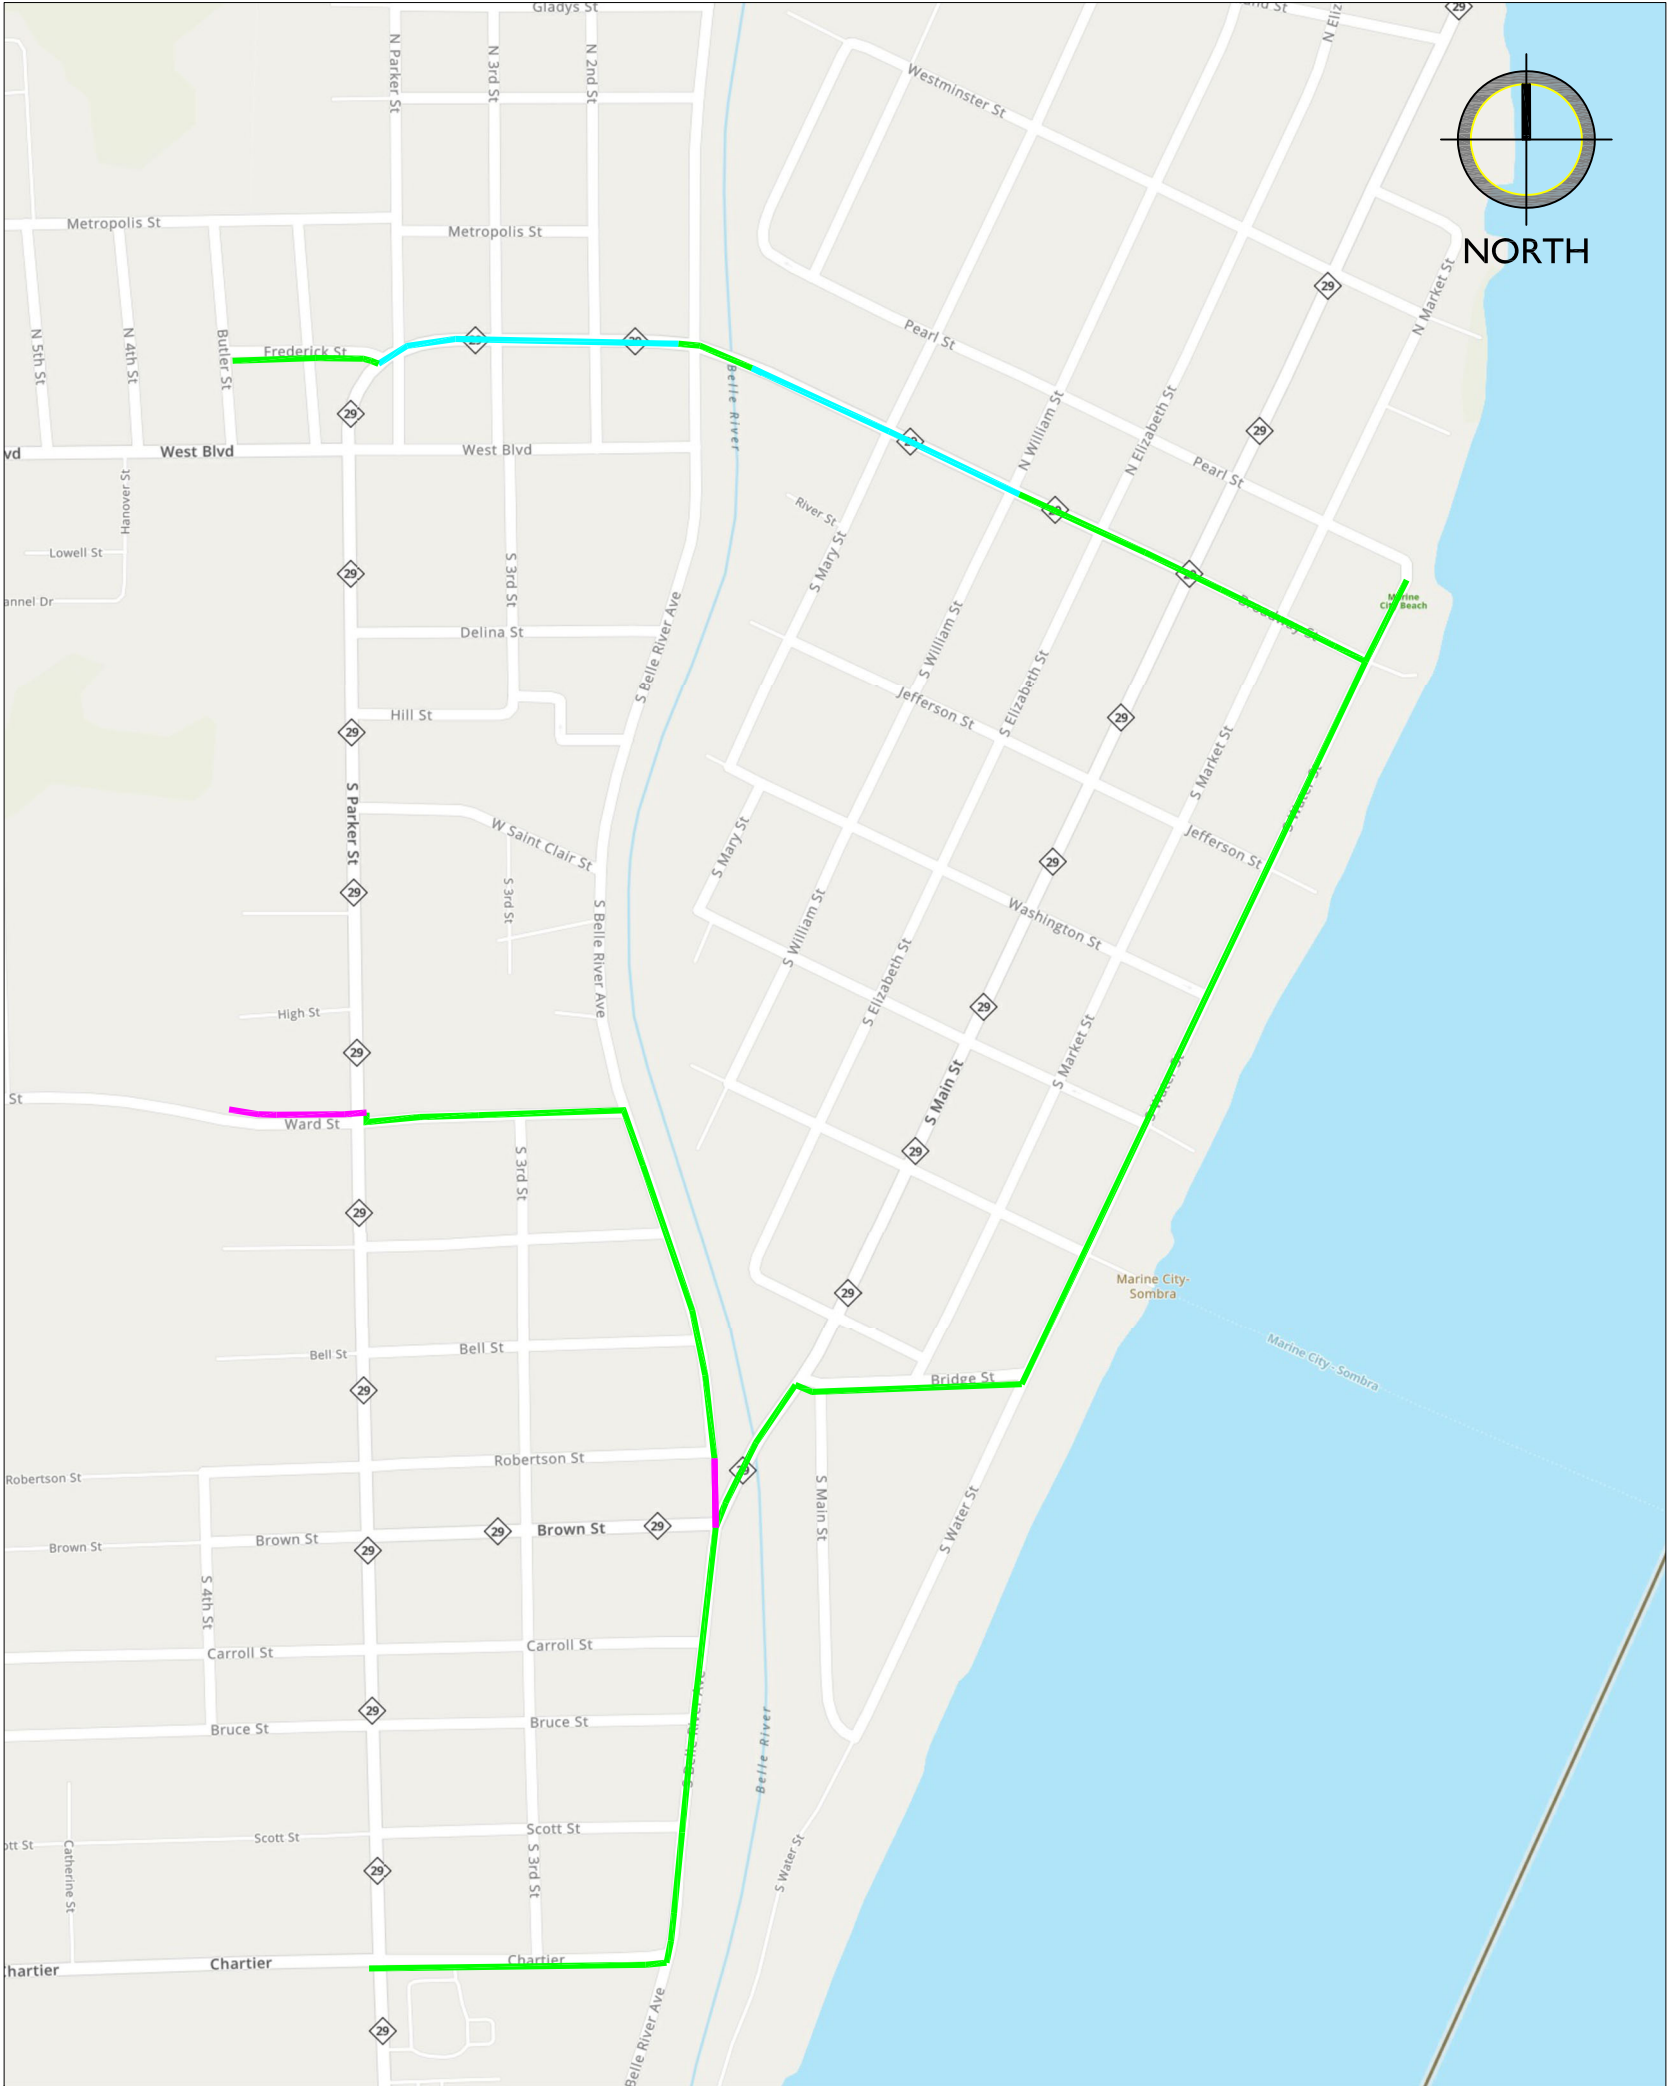


LEGEND

- PROPOSED CONVENTIONAL BIKE LANES
- PROPOSED SIDE PATH
- PROPOSED SHARED LANE (SHARROWS)

|   |                |                       |                 |
|---|----------------|-----------------------|-----------------|
|  <div>Project Control Engineering, Inc.<br/>Engineers Surveyors Consultants<br/>P.O. Box 307<br/>2420 Pte. Tremble Road<br/>Algonac, Mi. 48001<br/>Phone 810.794.1931<br/>Fax 810.794.3331<br/>www.pce-eng.com</div> | PROPOSED ROUTE |                       |                 |
|   | APPLICANT:     | MARINE CITY           |                 |
|   | PROJECT:       | MARINE CITY BIKE PATH |                 |
|   | ROUTE:         | PRELIMINARY DESIGN    |                 |
|   | CITY/TWP.:     | MARINE CITY           | SHEET NO.:      |
|   | COUNTY:        | ST. CLAIR             | DATE: 8-12-2022 |
|   |                |                       | COVER 8-12-2022 |



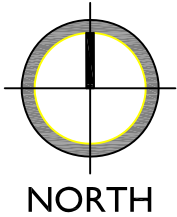

**PATH MAP**  
NOT TO SCALE




**Project Control Engineering, Inc.**  
Engineers Surveyors Consultants  
P.O. Box 307  
2420 Pte. Tremble Road  
Algonac, Mi. 48001  
Phone 810.794.1931  
Fax 810.794.3331  
www.pce-eng.com

**PROPOSED ROUTE**

|            |                                          |            |           |
|------------|------------------------------------------|------------|-----------|
| APPLICANT: | MARINE CITY                              |            |           |
| PROJECT:   | MARINE CITY BIKE PATH                    |            |           |
| ROUTE:     | FREDERICK ST., PARKER ST., FAIRBANKS ST. |            |           |
| CITY/TWP:  | MARINE CITY                              | SHEET NO.: | 1 OF 8    |
| COUNTY:    | ST. CLAIR                                | DATE:      | 8-12-2022 |



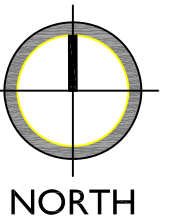


**PATH MAP**  
NOT TO SCALE



**Project Control Engineering, Inc.**  
Engineers Surveyors Consultants  
P.O. Box 307  
2420 Pte. Tremble Road  
Algonac, Mi. 48001  
Phone 810.794.1931  
Fax 810.794.3331  
www.pce-eng.com

| PROPOSED ROUTE |                       |            |          |
|----------------|-----------------------|------------|----------|
| APPLICANT:     | MARINE CITY           |            |          |
| PROJECT:       | MARINE CITY BIKE PATH |            |          |
| ROUTE:         | BROADWAY ST.          |            |          |
| CITY/TWP.:     | MARINE CITY           | SHEET NO.: | 2 OF 8   |
| COUNTY:        | ST. CLAIR             | DATE:      | 7-2-2022 |



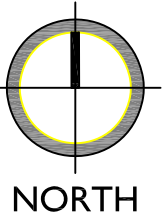


**PATH MAP**  
NOT TO SCALE



**Project Control Engineering, Inc.**  
Engineers Surveyors Consultants  
P.O. Box 307  
2420 Pte. Tremble Road  
Algonac, Mi. 48001  
Phone 810.794.1931  
Fax 810.794.3331  
www.pce-eng.com

| PROPOSED ROUTE |                            |            |          |
|----------------|----------------------------|------------|----------|
| APPLICANT:     | MARINE CITY                |            |          |
| PROJECT:       | MARINE CITY BIKE PATH      |            |          |
| ROUTE:         | BROADWAY ST., S. WATER ST. |            |          |
| CITY/TWP.:     | MARINE CITY                | SHEET NO.: | 3 OF 8   |
| COUNTY:        | ST. CLAIR                  | DATE:      | 7-7-2022 |



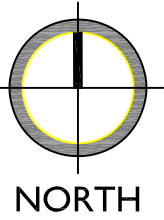


**PATH MAP**  
NOT TO SCALE



**Project Control Engineering, Inc.**  
Engineers Surveyors Consultants  
P.O. Box 307  
2420 Pte. Tremble Road  
Algonac, Mi. 48001  
Phone 810.794.1931  
Fax 810.794.3331  
www.pce-eng.com

| PROPOSED ROUTE |                       |            |          |
|----------------|-----------------------|------------|----------|
| APPLICANT:     | MARINE CITY           |            |          |
| PROJECT:       | MARINE CITY BIKE PATH |            |          |
| ROUTE:         | WATER ST.             |            |          |
| CITY/TWP.:     | MARINE CITY           | SHEET NO.: | 4 OF 8   |
| COUNTY:        | ST. CLAIR             | DATE:      | 7-7-2022 |



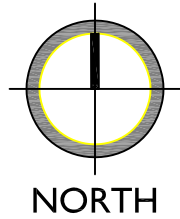


**PATH MAP**  
NOT TO SCALE



**Project Control Engineering, Inc.**  
Engineers Surveyors Consultants  
P.O. Box 307  
2420 Pte. Tremble Road  
Algonac, Mi. 48001  
Phone 810.794.1931  
Fax 810.794.3331  
www.pce-eng.com

| PROPOSED ROUTE |                       |            |          |
|----------------|-----------------------|------------|----------|
| APPLICANT:     | MARINE CITY           |            |          |
| PROJECT:       | MARINE CITY BIKE PATH |            |          |
| ROUTE:         | WATER ST., BRIDGE ST. |            |          |
| CITY/TWP.:     | MARINE CITY           | SHEET NO.: | 5 OF 8   |
| COUNTY:        | ST. CLAIR             | DATE:      | 7-7-2022 |



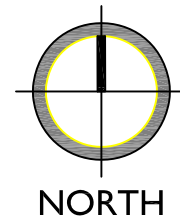


**PATH MAP**  
NOT TO SCALE



**Project Control Engineering, Inc.**  
Engineers Surveyors Consultants  
P.O. Box 307  
2420 Pte. Tremble Road  
Algonac, Mi. 48001  
Phone 810.794.1931  
Fax 810.794.3331  
www.pce-eng.com

| PROPOSED ROUTE |                       |            |          |
|----------------|-----------------------|------------|----------|
| APPLICANT:     | MARINE CITY           |            |          |
| PROJECT:       | MARINE CITY BIKE PATH |            |          |
| ROUTE:         | S. BELLE RIVER AVE.   |            |          |
| CITY/TWP.:     | MARINE CITY           | SHEET NO.: | 6 OF 8   |
| COUNTY:        | ST. CLAIR             | DATE:      | 7-7-2022 |



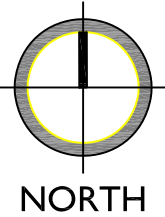



**PATH MAP**  
NOT TO SCALE



**Project Control Engineering, Inc.**  
Engineers Surveyors Consultants  
P.O. Box 307  
2420 Pte. Tremble Road  
Algonac, Mi. 48001  
Phone 810.794.1931  
Fax 810.794.3331  
www.pce-eng.com

| PROPOSED ROUTE |                       |            |           |
|----------------|-----------------------|------------|-----------|
| APPLICANT:     | MARINE CITY           |            |           |
| PROJECT:       | MARINE CITY BIKE PATH |            |           |
| ROUTE:         | CHARTIER RD.          |            |           |
| CITY/TWP.:     | MARINE CITY           | SHEET NO.: | 7 OF 8    |
| COUNTY:        | ST. CLAIR             | DATE:      | 8-12-2022 |



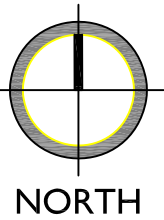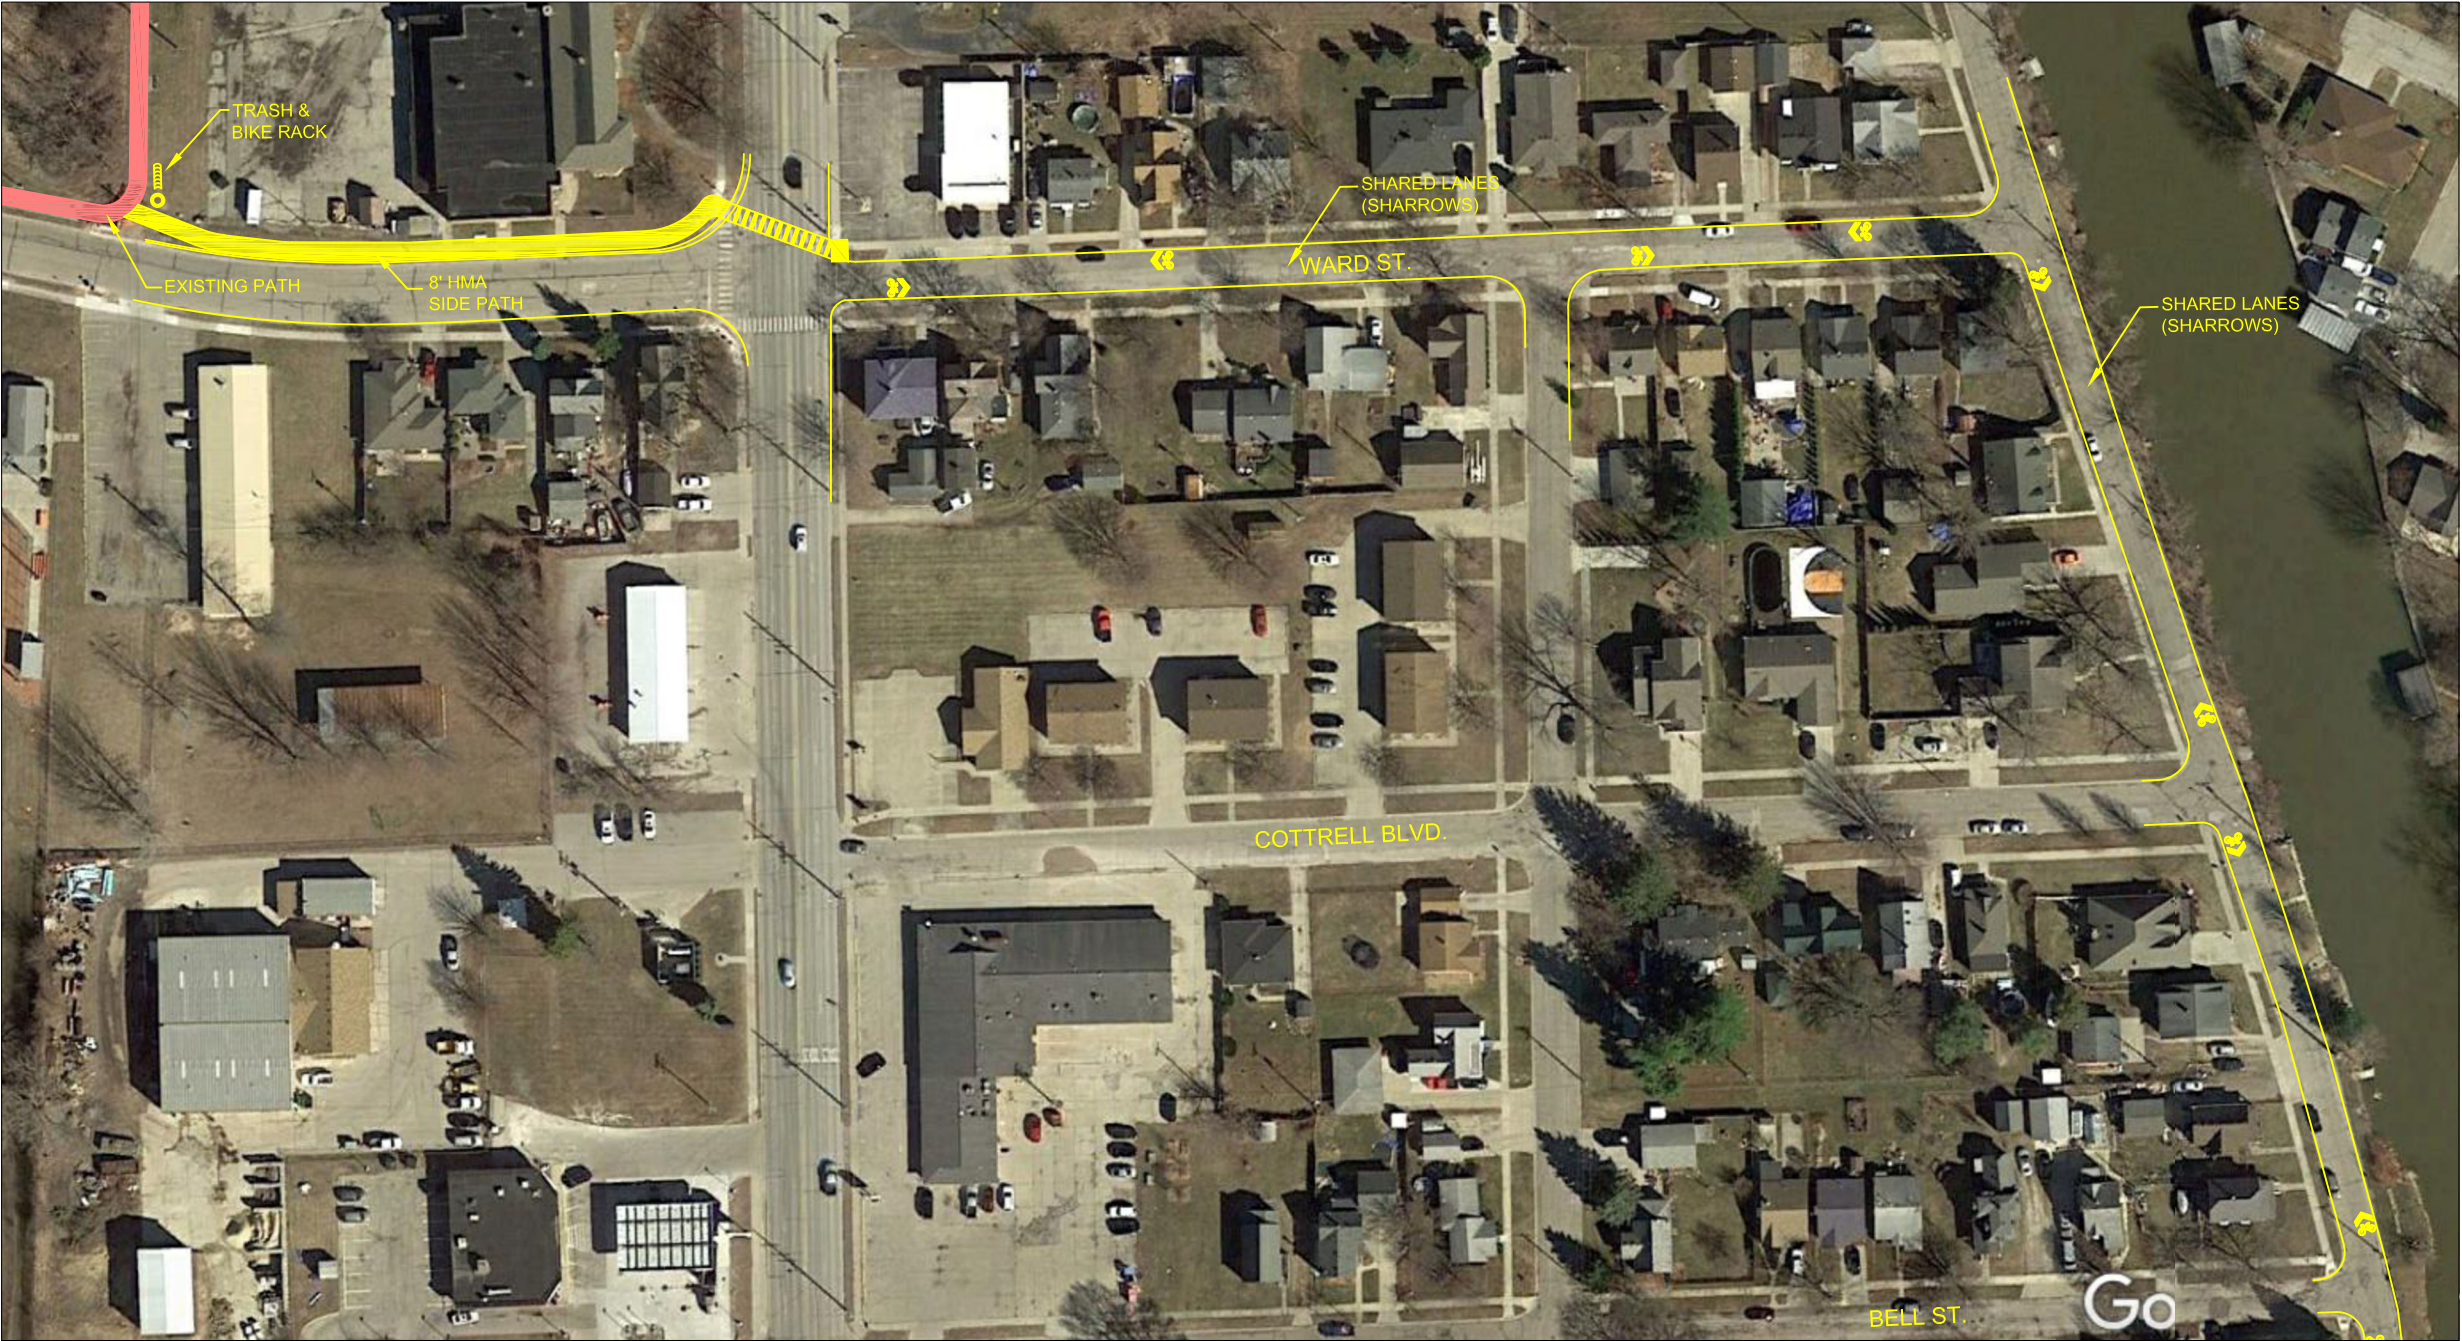

**PATH MAP**  
NOT TO SCALE



**Project Control Engineering, Inc.**  
Engineers Surveyors Consultants  
P.O. Box 307  
2420 Pte. Tremble Road  
Algonac, Mi. 48001  
Phone 810.794.1931  
Fax 810.794.3331  
www.pce-eng.com

| PROPOSED ROUTE |                       |  |                   |
|----------------|-----------------------|--|-------------------|
| APPLICANT:     | MARINE CITY           |  |                   |
| PROJECT:       | MARINE CITY BIKE PATH |  |                   |
| ROUTE:         | WARD ST.              |  |                   |
| CITY/TWP.:     | MARINE CITY           |  | SHEET NO.: 8 OF 8 |
| COUNTY:        | ST. CLAIR             |  | DATE: 8-12-2022   |